

REVISIONS	BY
6-20-13	TVB
6-28-13	TVB
1-30-13	TVB



CUSTOM ADDITION FOR:  
**COLTON**  
 34335 HWY 58  
 EUGENE, OR

**GREAT HOUSE DESIGN**  
 P.O. BOX 41999 • EUGENE, OR 97404

PHONE (541) 688-3492  
 FAX (541) 342-7966  
 E-MAIL [Tim@GreatHouseDesignNW.com](mailto:Tim@GreatHouseDesignNW.com)

**FOUNDATION PLAN**  
**DETAILS**  
 "DESIGNING YOUR DREAMS"

Date 3-16  
 Scale N/A  
 Drawn TVB  
 4 of 6  
 Sheet Sheet

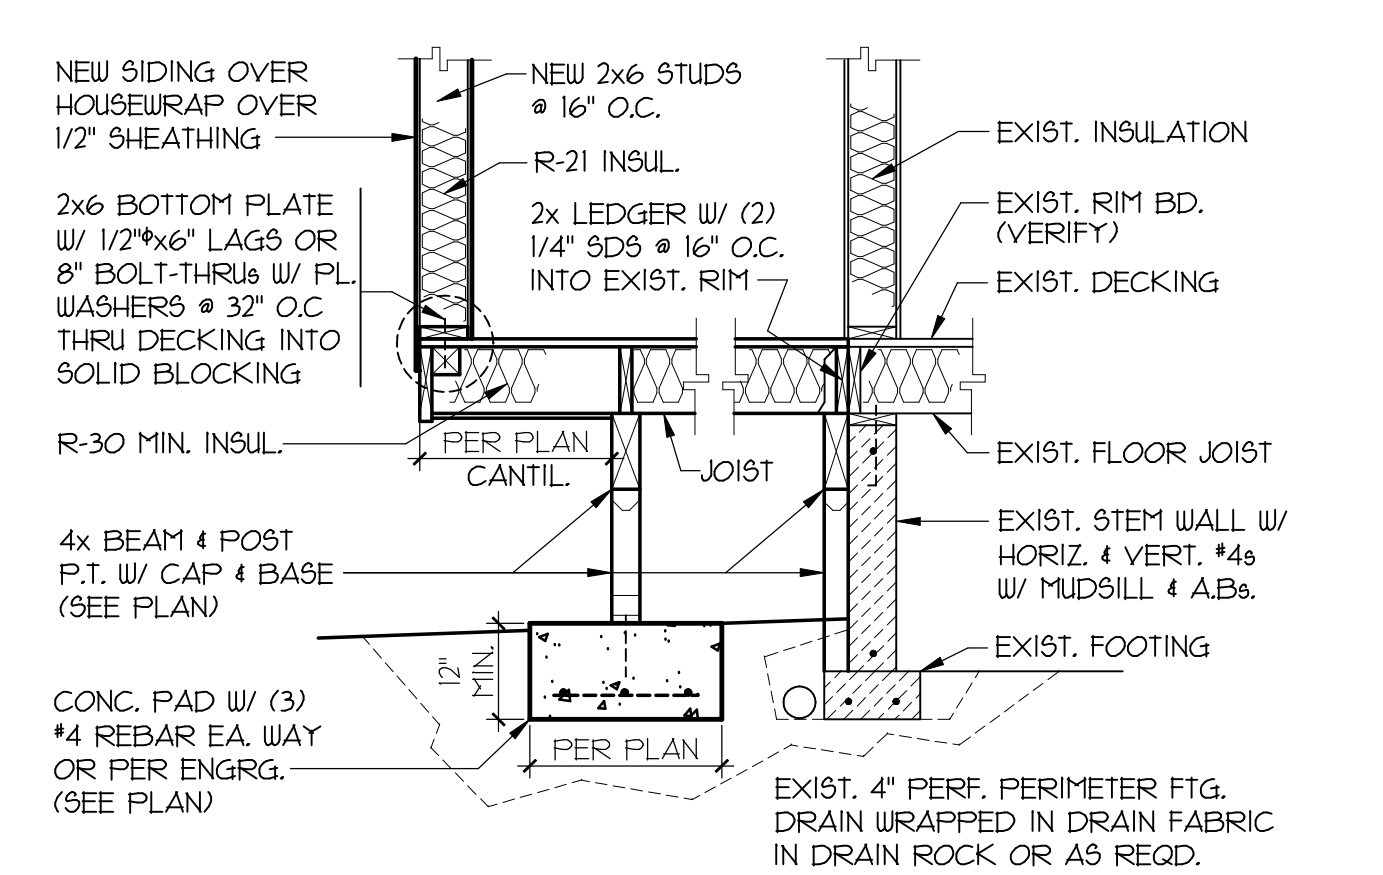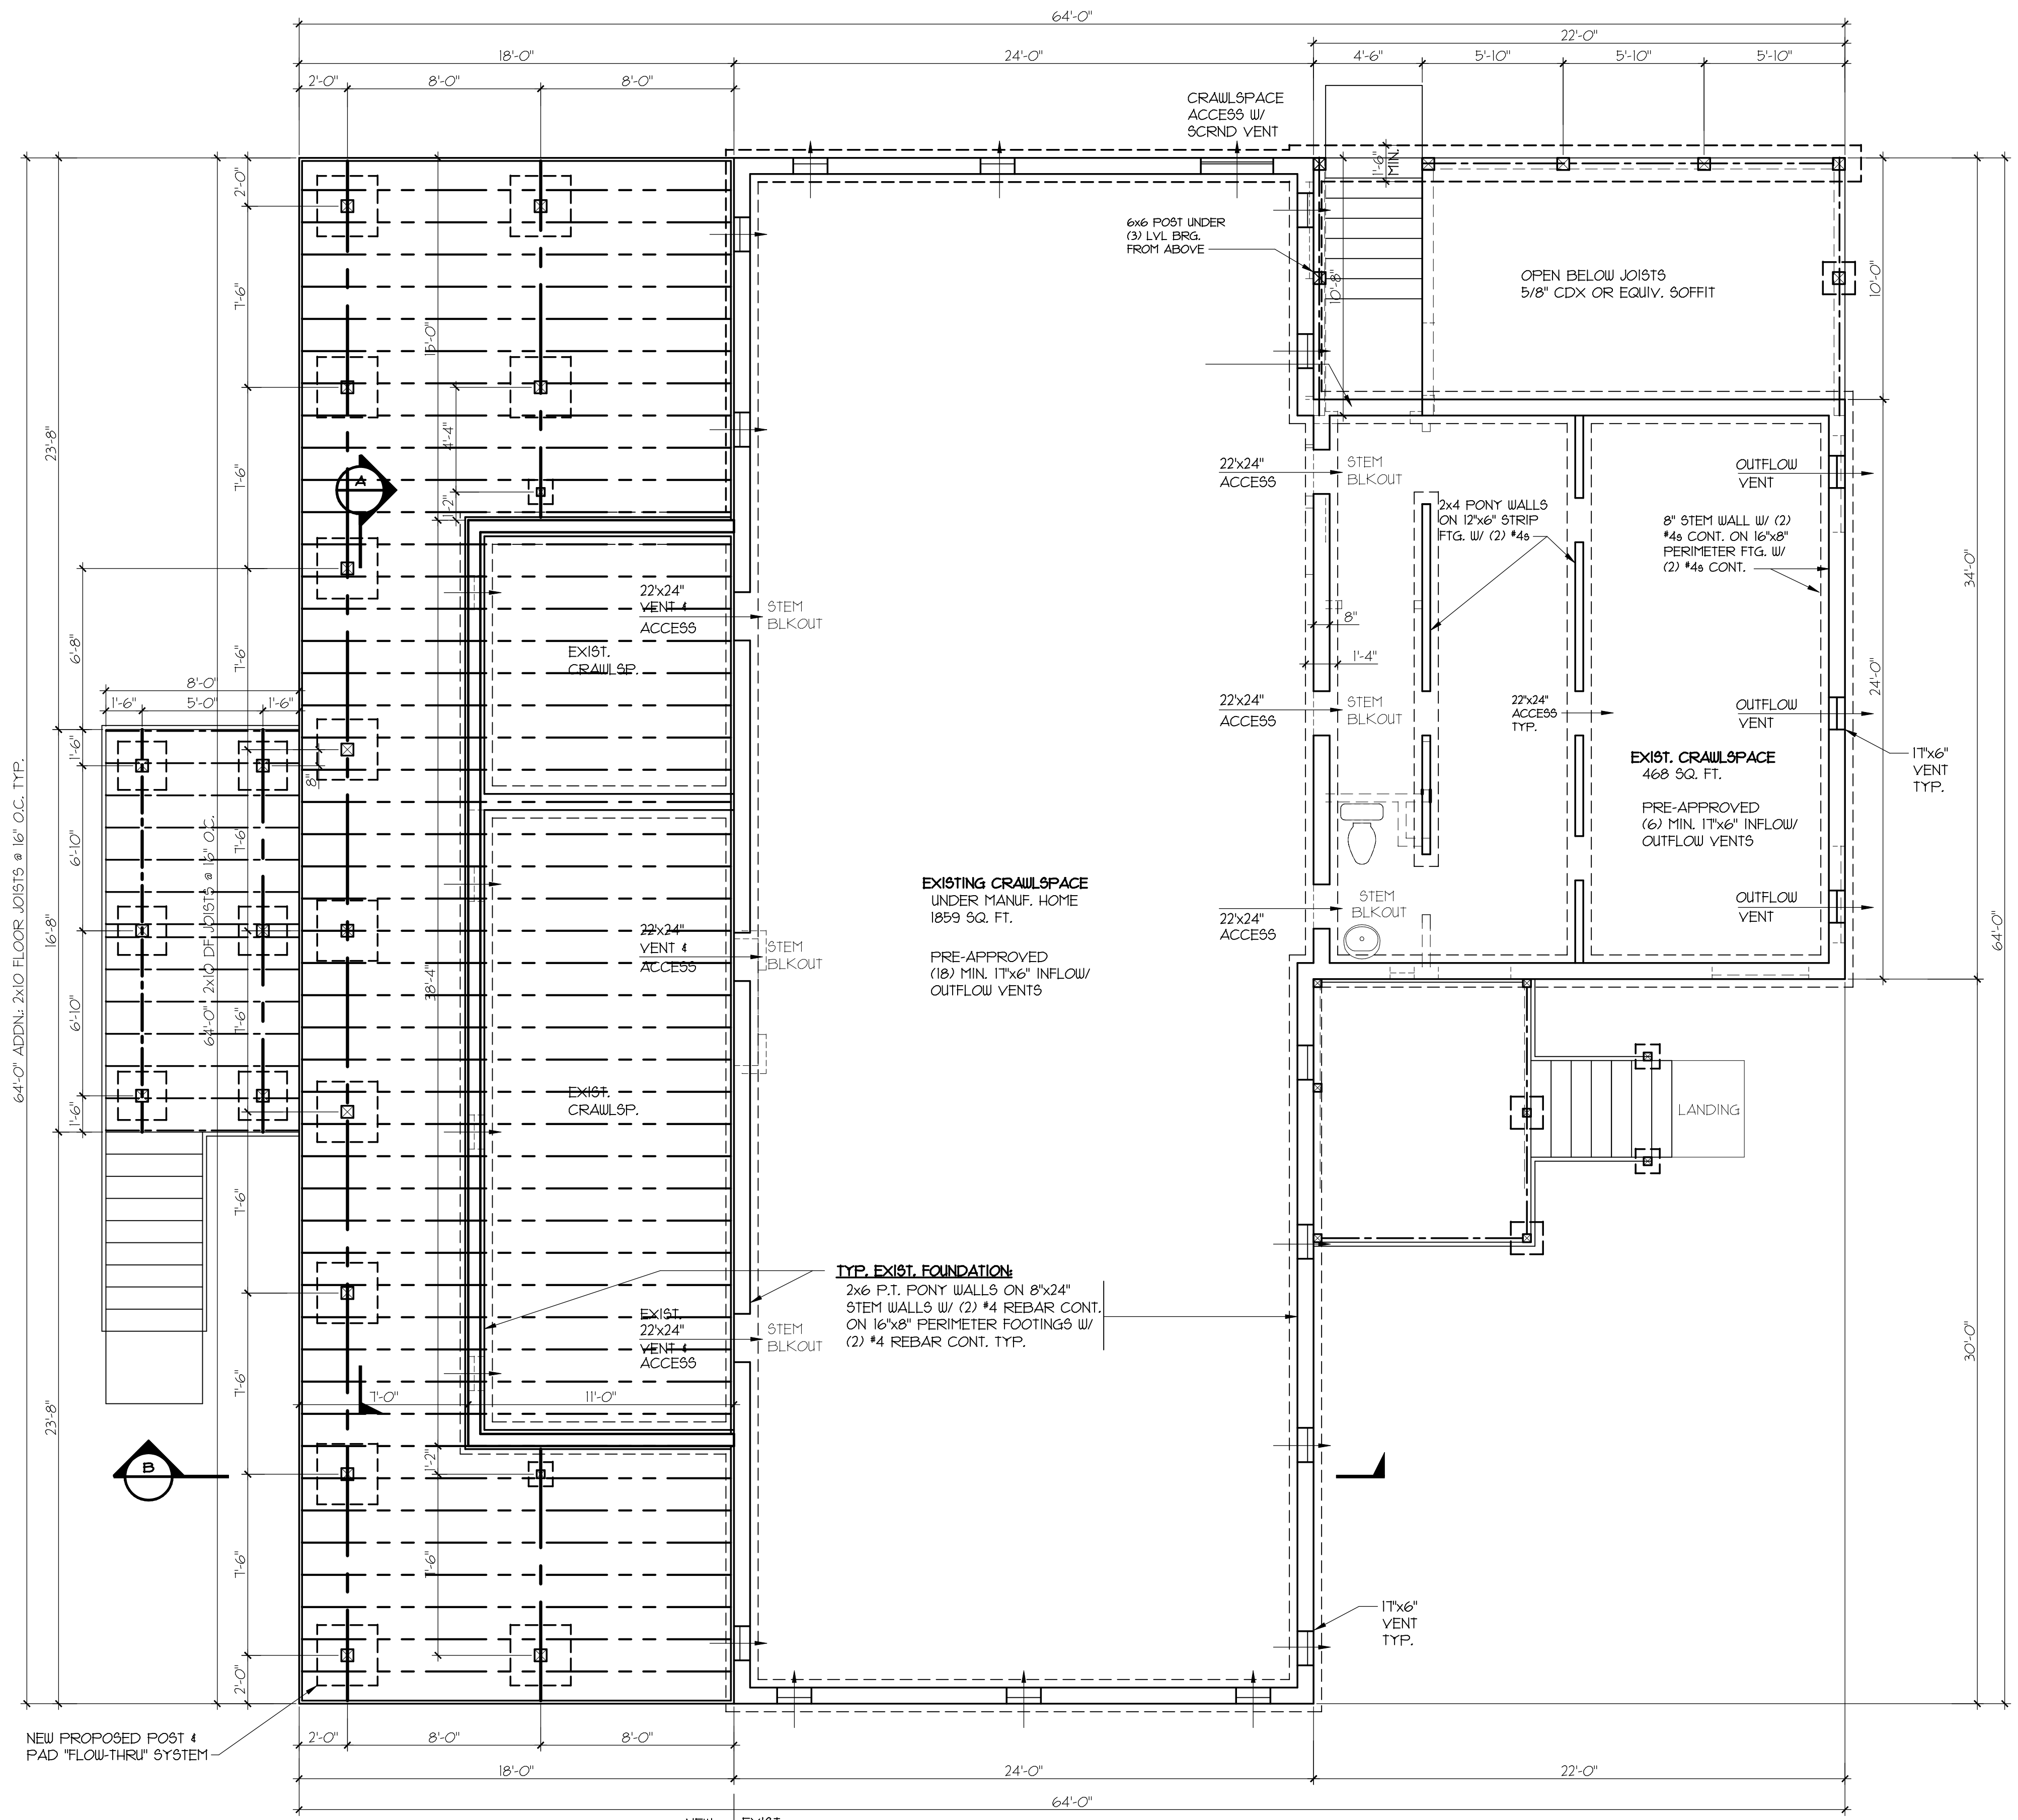

**FOUNDATION PLAN**  
 1/4" = 1'-0"

NATURAL RIVER COURSE →

NATURAL RIVER COURSE →