

REVISIONS	BY
6-20-13	TVB
6-28-13	TVB
1-30-13	TVB

CONTRACTOR'S PRE-CONSTRUCTION NOTE

- IT IS THE RESPONSIBILITY OF THE GEN. CONTRACTOR / SUBCONTRACTORS / TRUSS MFR. TO FULLY REVIEW PLANS PRIOR TO EXCAVATION, ORDERING, CONSTRUCTION, OR INSTALLING ANY MATERIALS, ASSEMBLY OR RELATED CONSTRUCTION COMPONENTS.
- IT IS THE RESPONSIBILITY OF THE GEN. CONTRACTOR TO BRING TO THE ATTENTION OF GREAT HOUSE DESIGN ANY QUESTIONS OR PERCEIVED DISCREPANCIES OR DESIRED CHANGES IN MATERIALS, FRAMING METHODS, ETC. DURING THE PRE-CONSTRUCTION REVIEW PROCESS.
- IT IS THE RESPONSIBILITY OF THE GEN. CONTRACTOR TO COORDINATE ALL PERMITS, INSPECTIONS, TRADES, AND SCHEDULES. ALSO TO MAINTAIN FULL COMPLIANCE WITH ALL LOCAL, STATE, AND U.S. BUILDING CODES AND REGULATIONS RELATED TO THIS PROJECT.
- DIMENSIONS ARE THE REQUIRED MEASUREMENTS PER ROUGH FRAMING / OPENINGS. (FIELD VERIFY AND ADJUST AS REQUIRED). DO NOT SCALE PLAN COPIES.


CUSTOM ADDITION FOR:
COLTON
 34335 HWY 58
 EUGENE, OR

GREAT HOUSE DESIGN
 P.O. BOX 41999 • EUGENE, OR 97404


PHONE (541) 688-3492
 FAX (541) 342-7966
 E-MAIL Tim@GreatHouseDesignNW.com

ELEVATIONS
 "DESIGNING YOUR DREAMS"


Date 4-13
 Scale 1/4" = 1'-0"
 Drawn TVB
 2 of 6
 Sheet Sheet

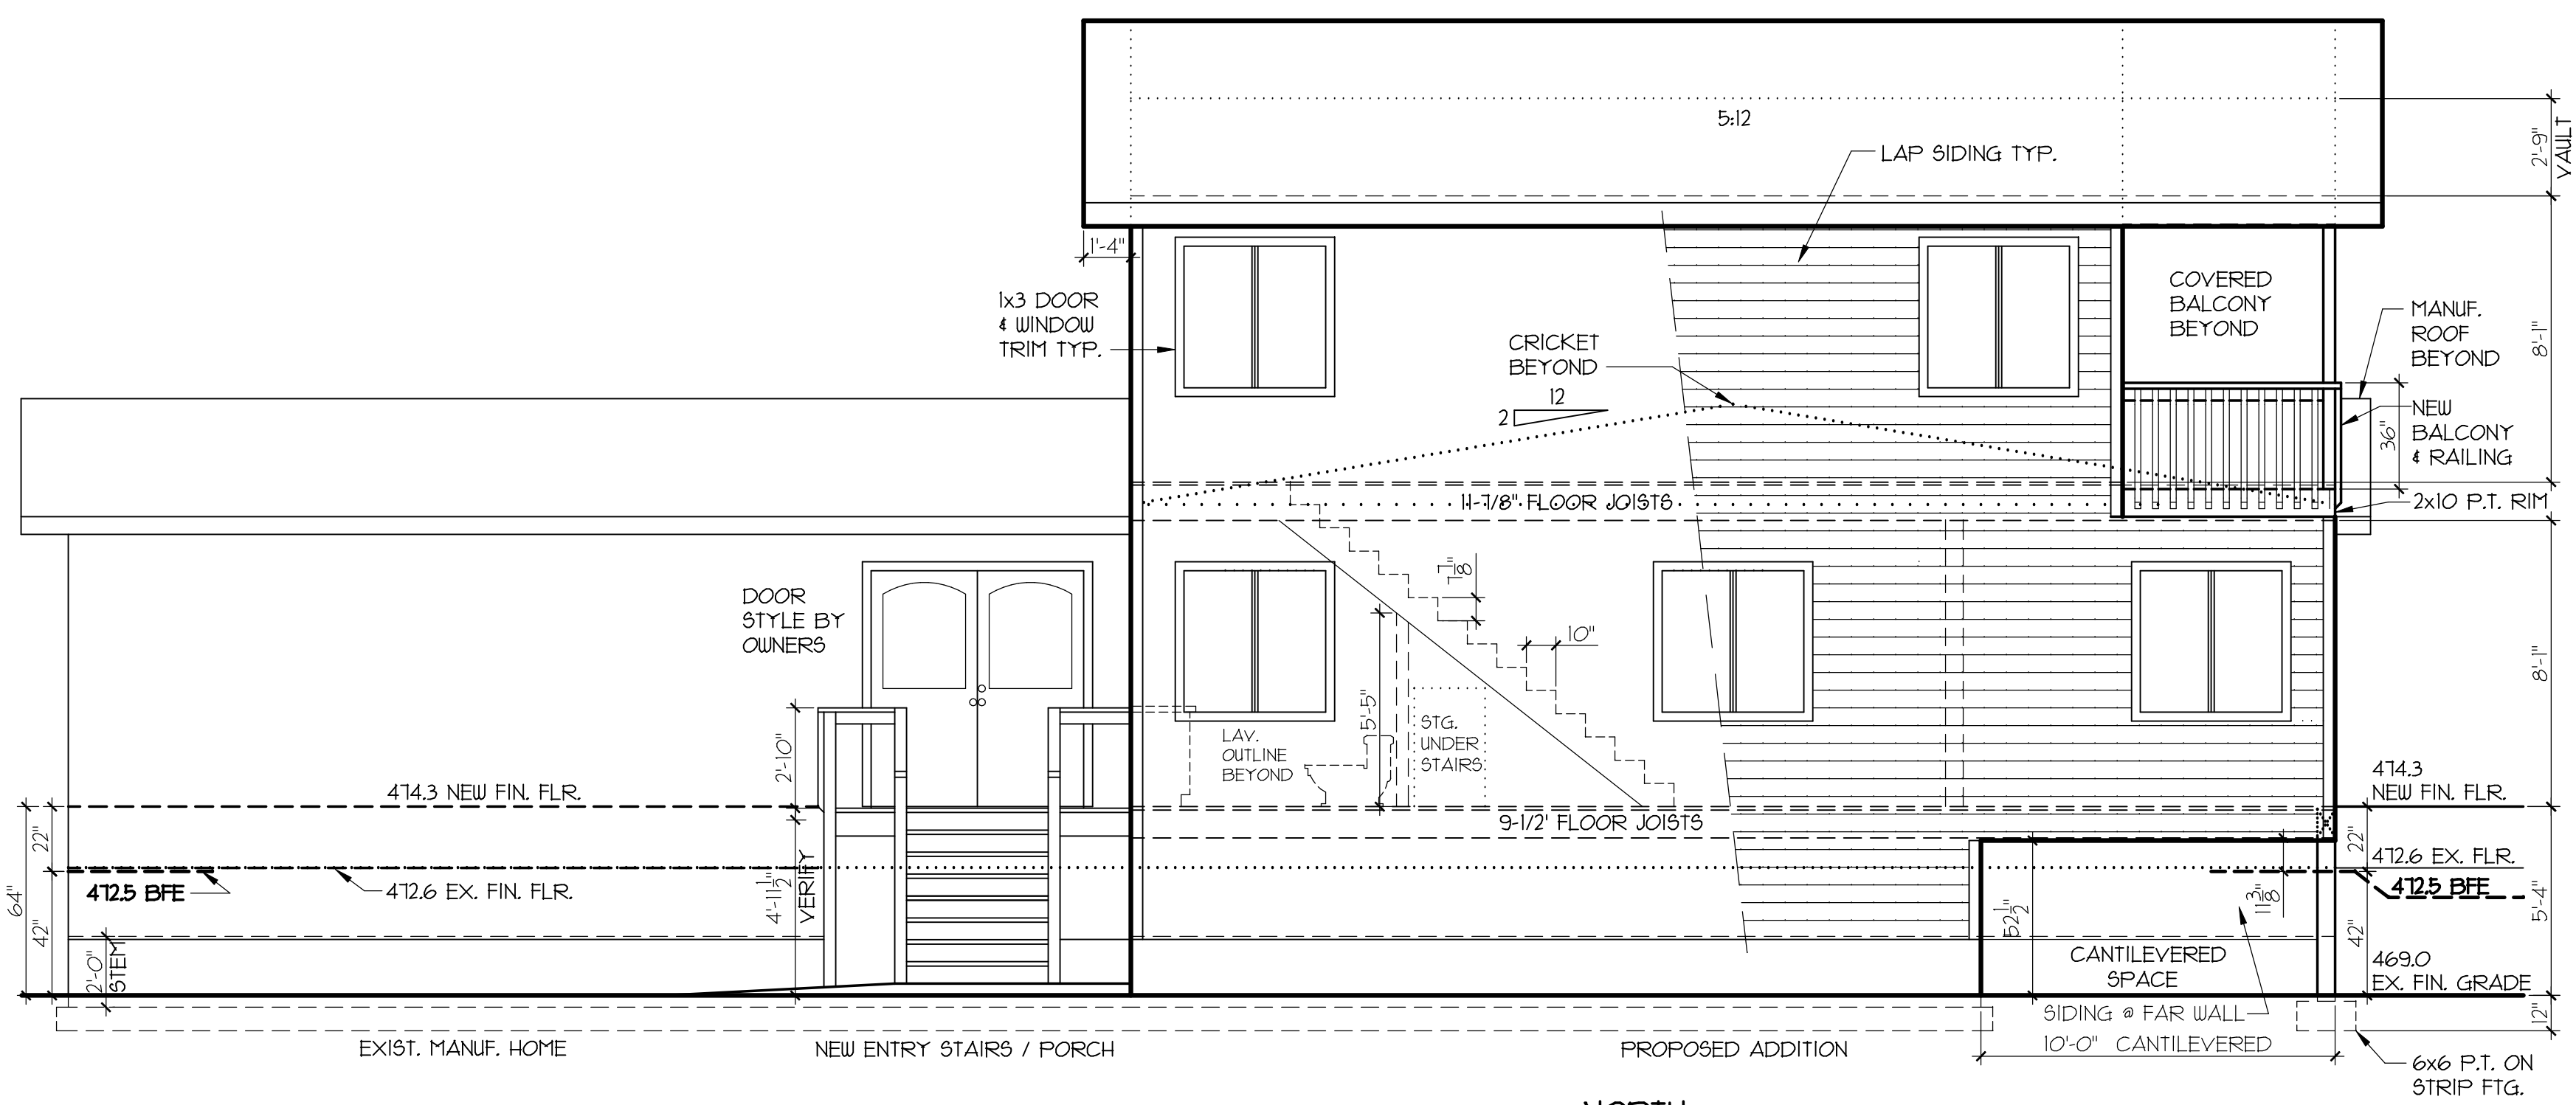


NORTH RIGHT ELEVATION
 1/4" = 1'-0"

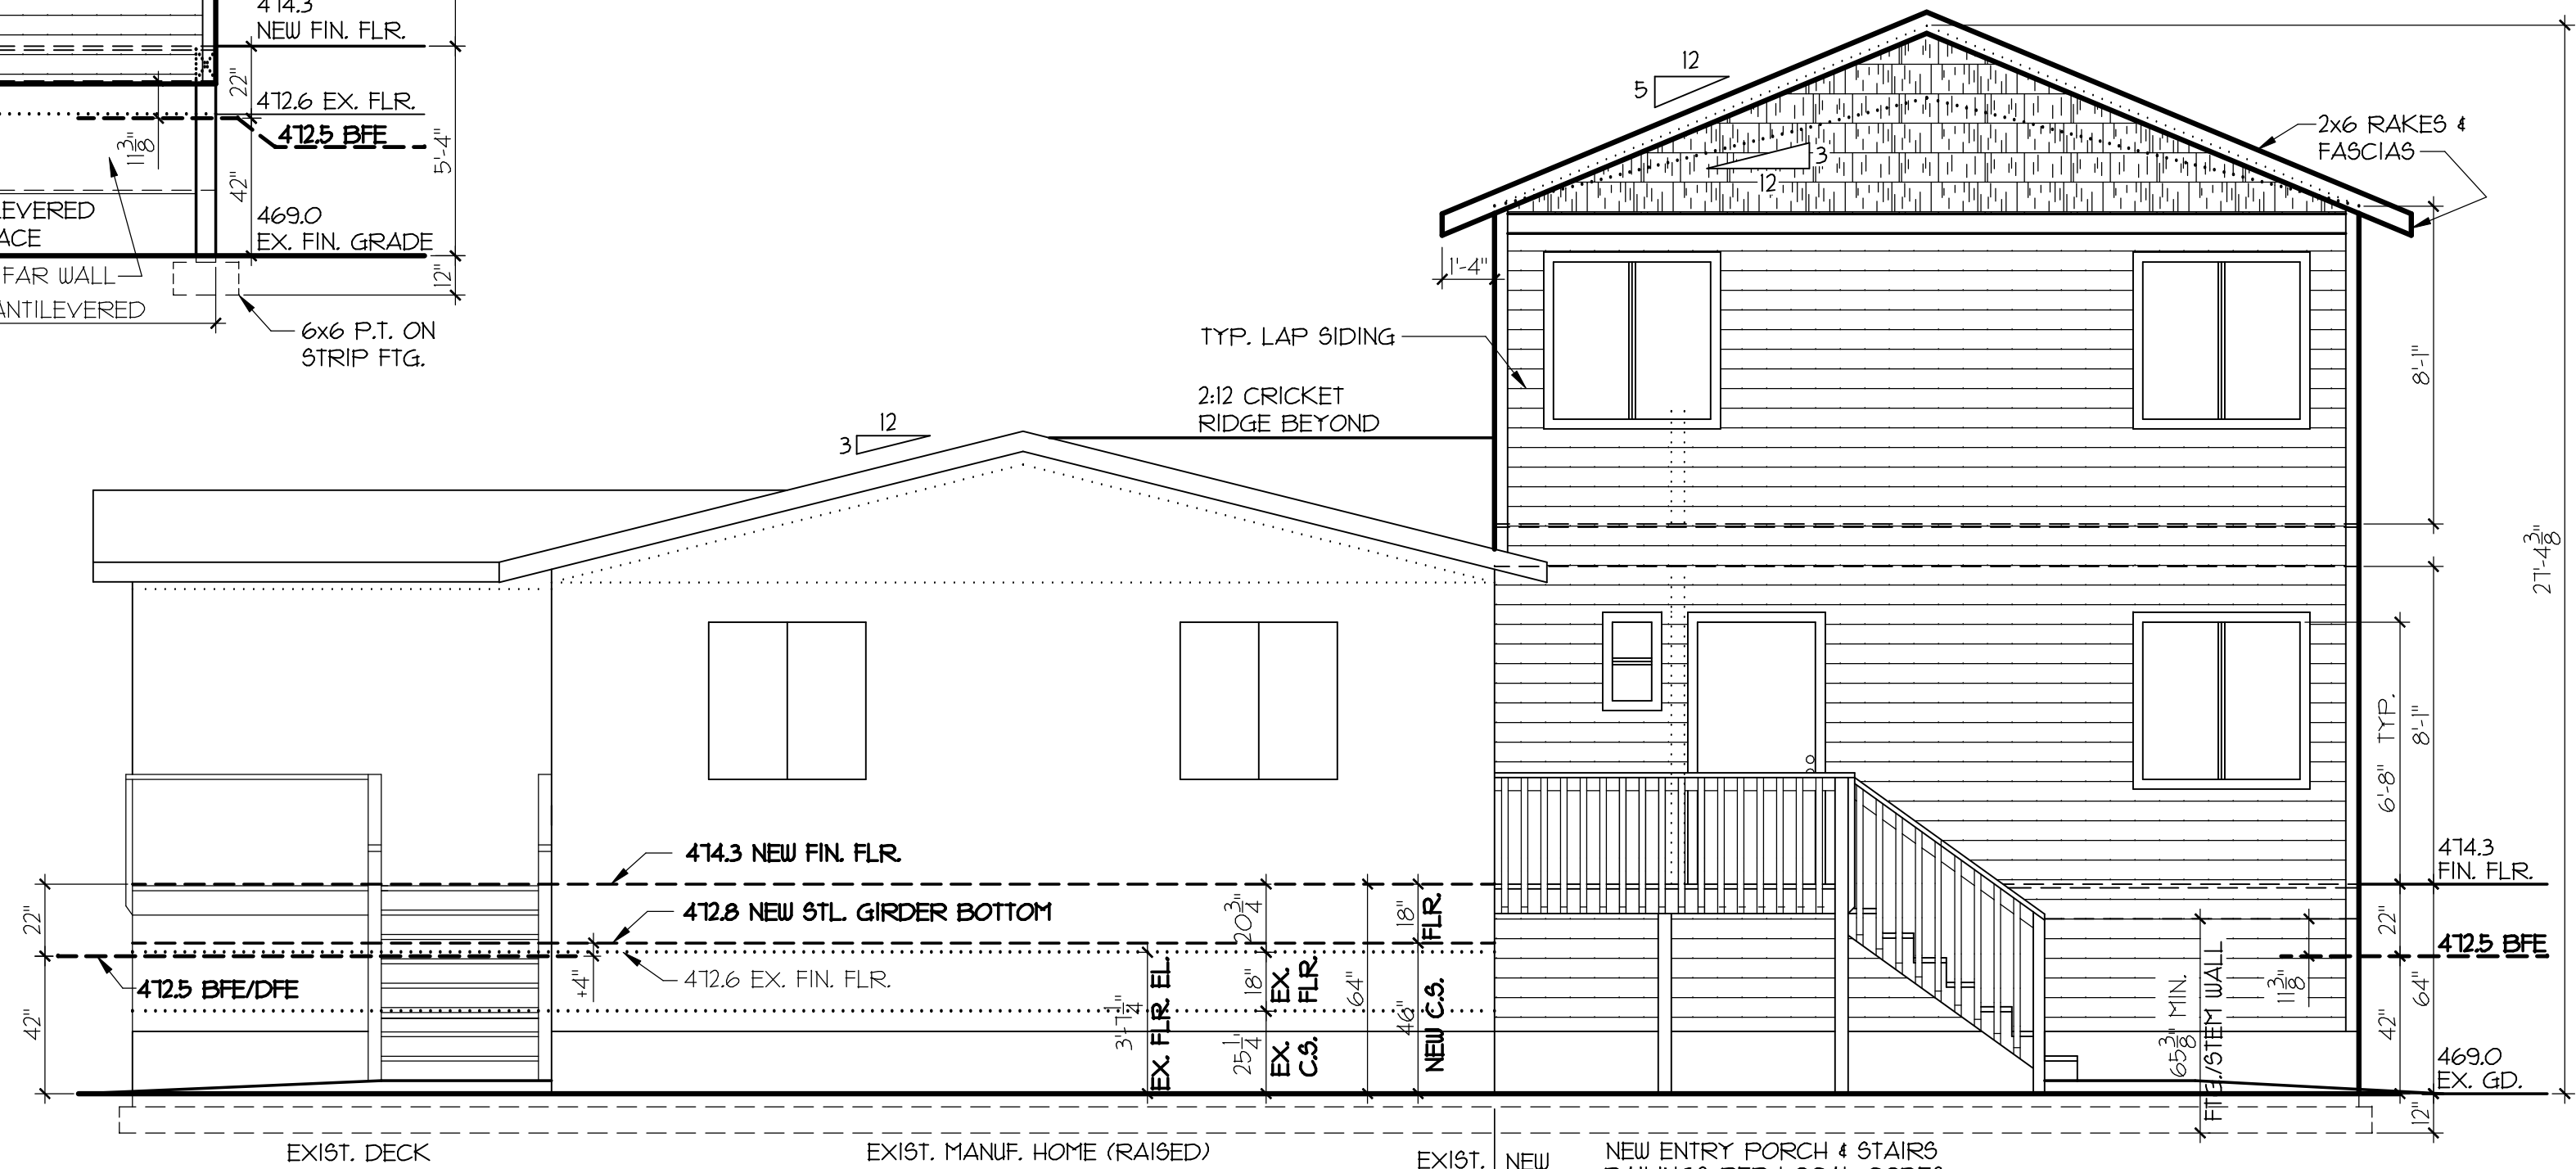

EAST (STREET VIEW) FRONT ELEVATION
 N.T.S.

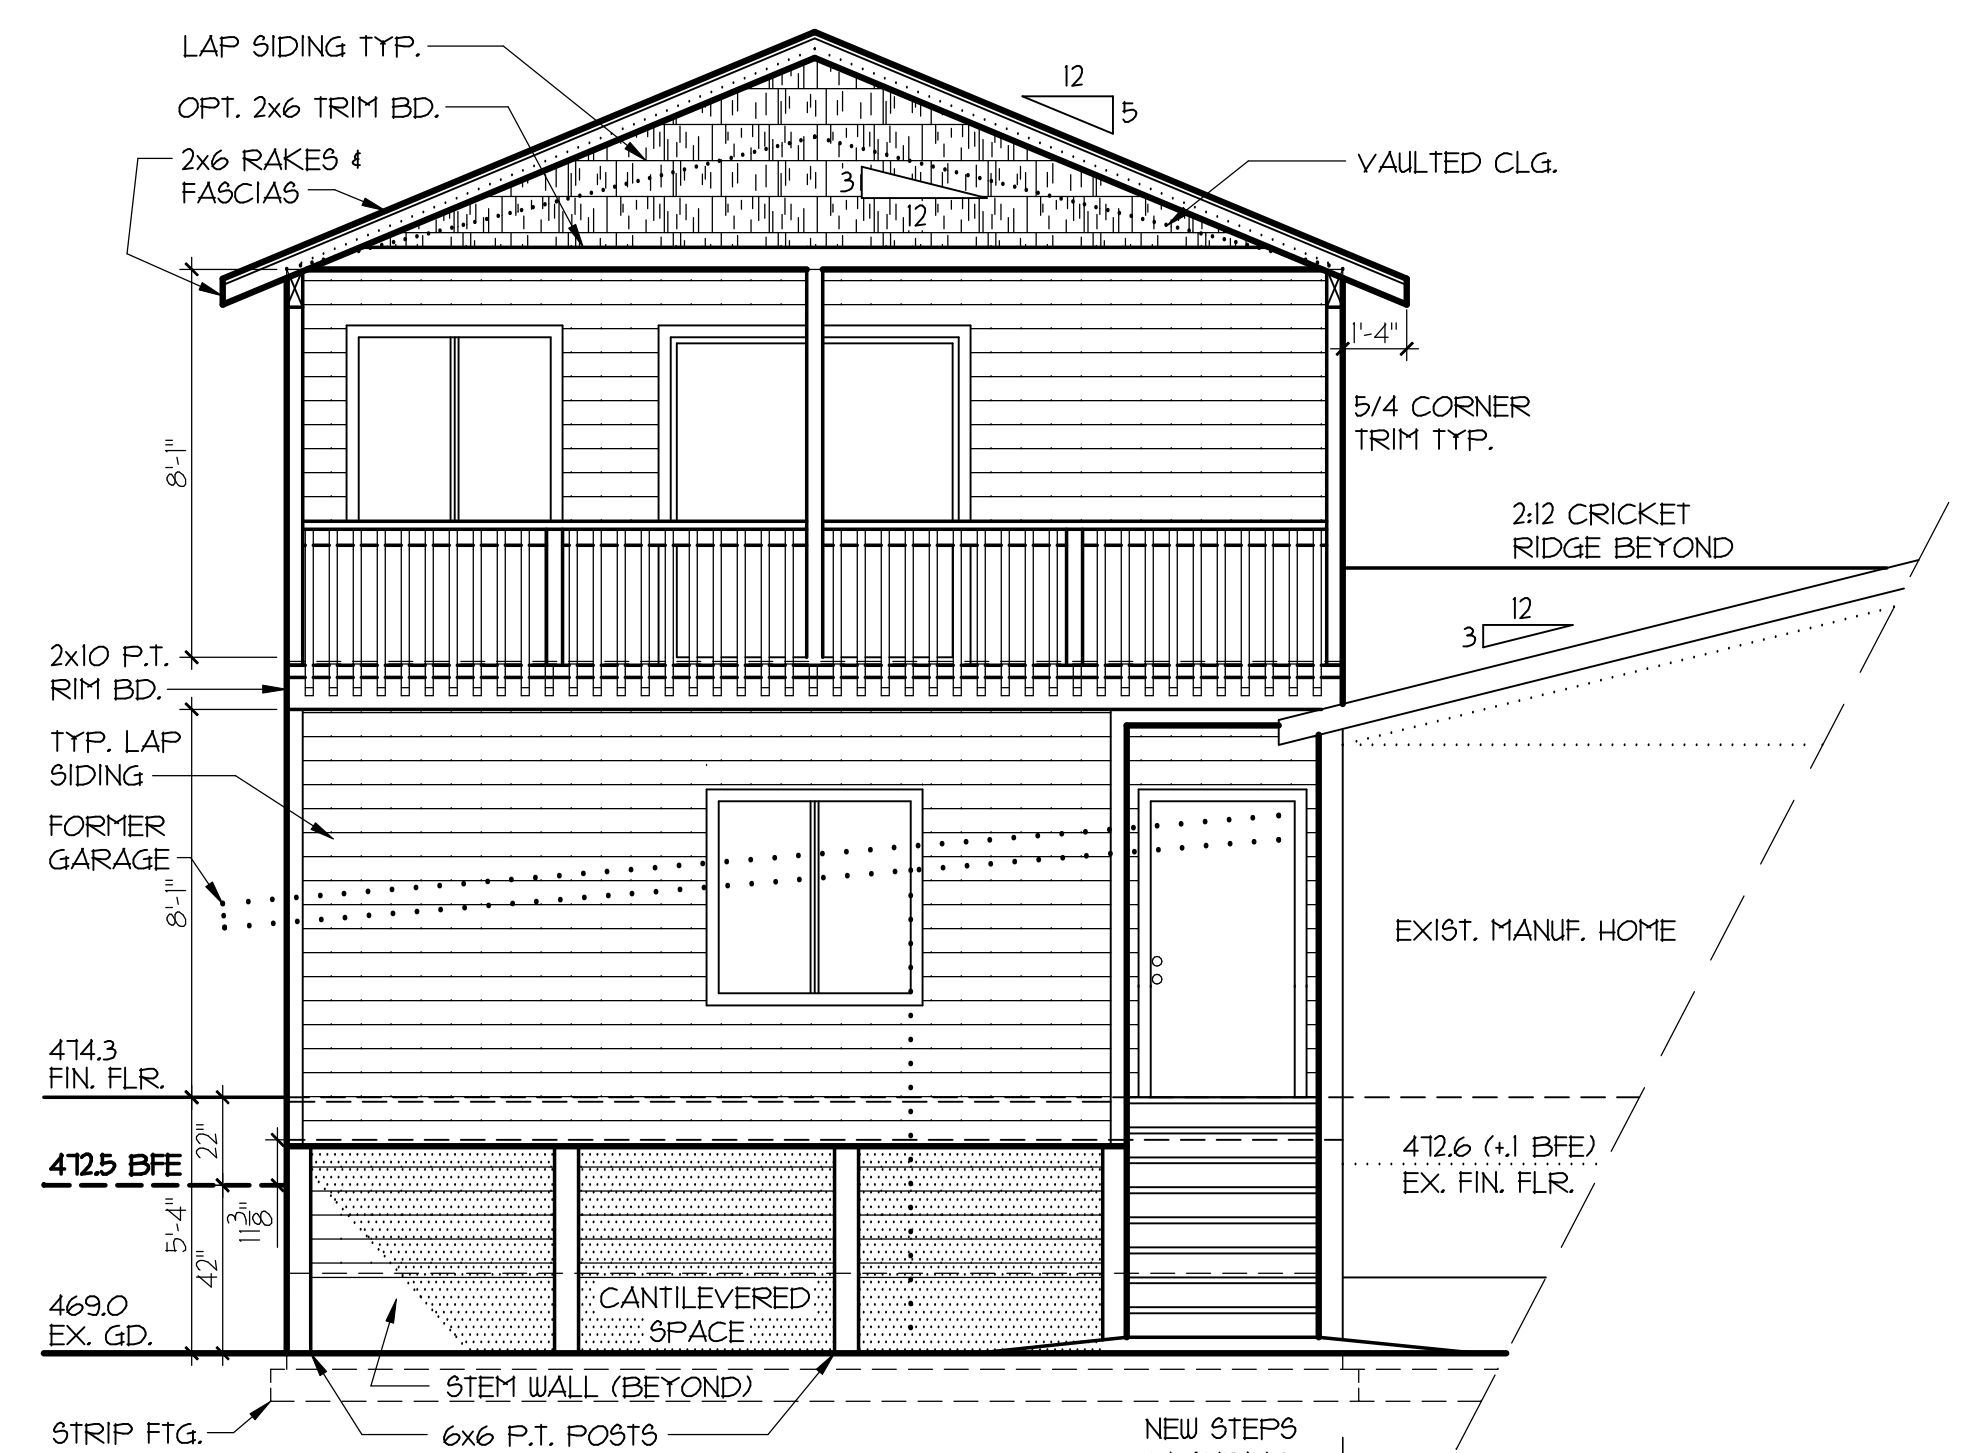

WEST REAR ELEVATION
 1/4" = 1'-0"

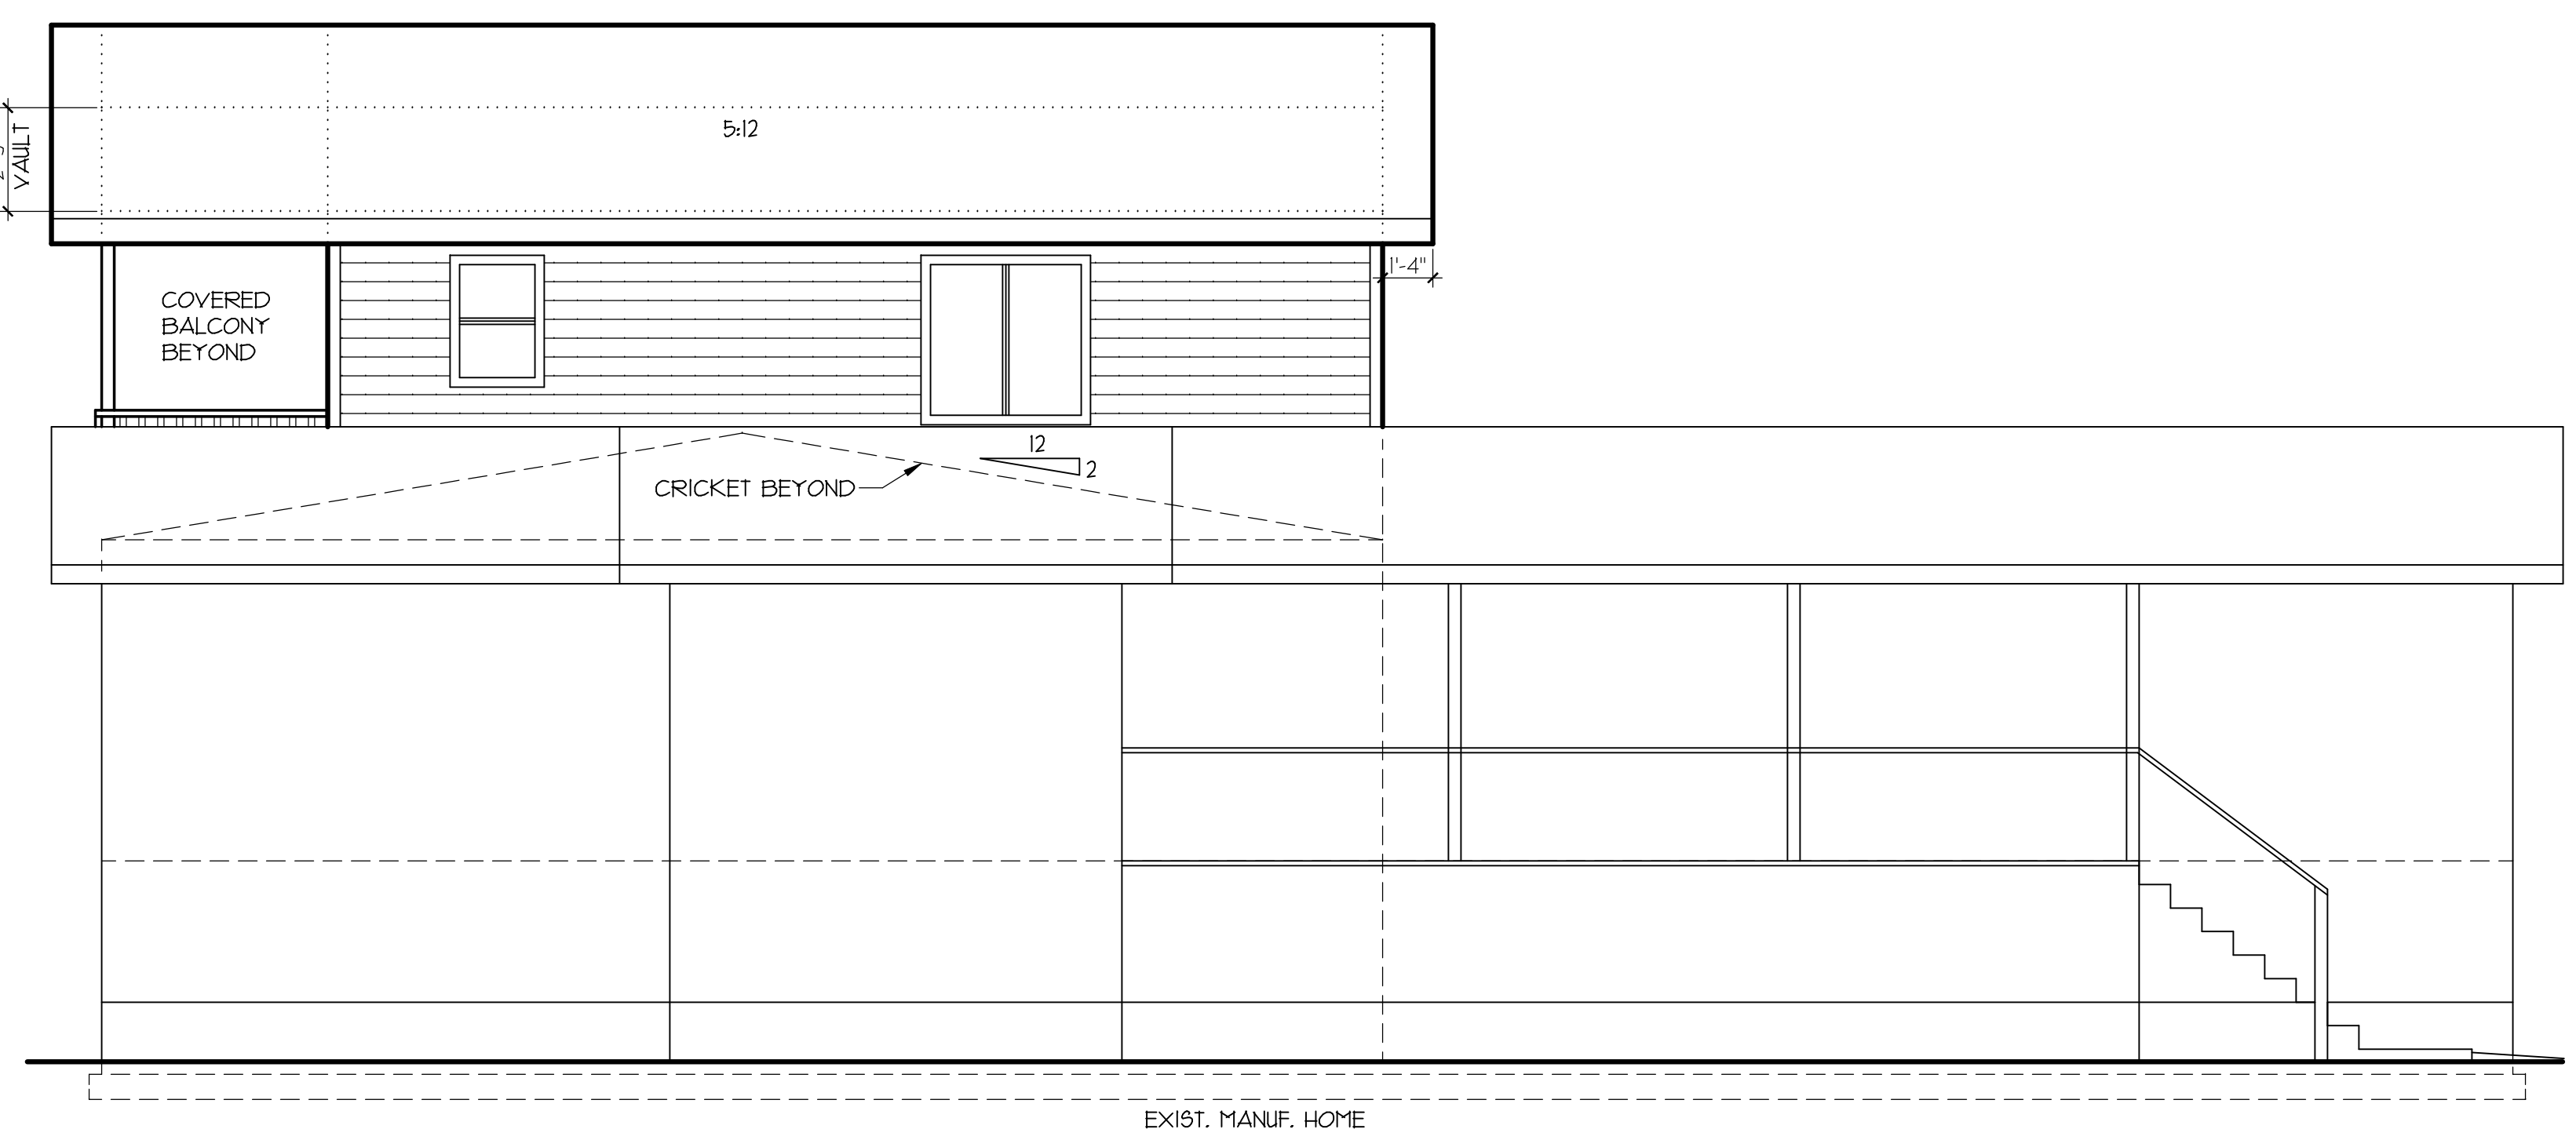

LEFT ELEVATION
 1/4" = 1'-0"