

PLOT PLAN SUBMITTAL FORM


PROPOSED SINGLE FAMILY RESIDENCE ADDITION

MINIMUM SEPARATION FOR SEPTIC / DRAINFIELD

- MIN. 10' FROM FOUNDATION & PROPERTY LINE TO DRAINFIELD.
- MIN. 5' FROM FOUNDATION & PROPERTY LINE TO SEPTIC TANK.
- MIN. 10' FROM SEPTIC TANK & DRAINFIELD TO WATER & UTILITY LINES.
- MIN. CLEAR 100' FROM DRAINFIELD TO WELL.
- MIN. CLEAR 50' FROM SEPTIC TANK TO WELL.

NOTES:

1. USE PATH ONE ENERGY CODE
2. VERIFY WATER & ELECTRIC SUPPLY
3. VERIFY SEPTIC / WELL LOCATIONS

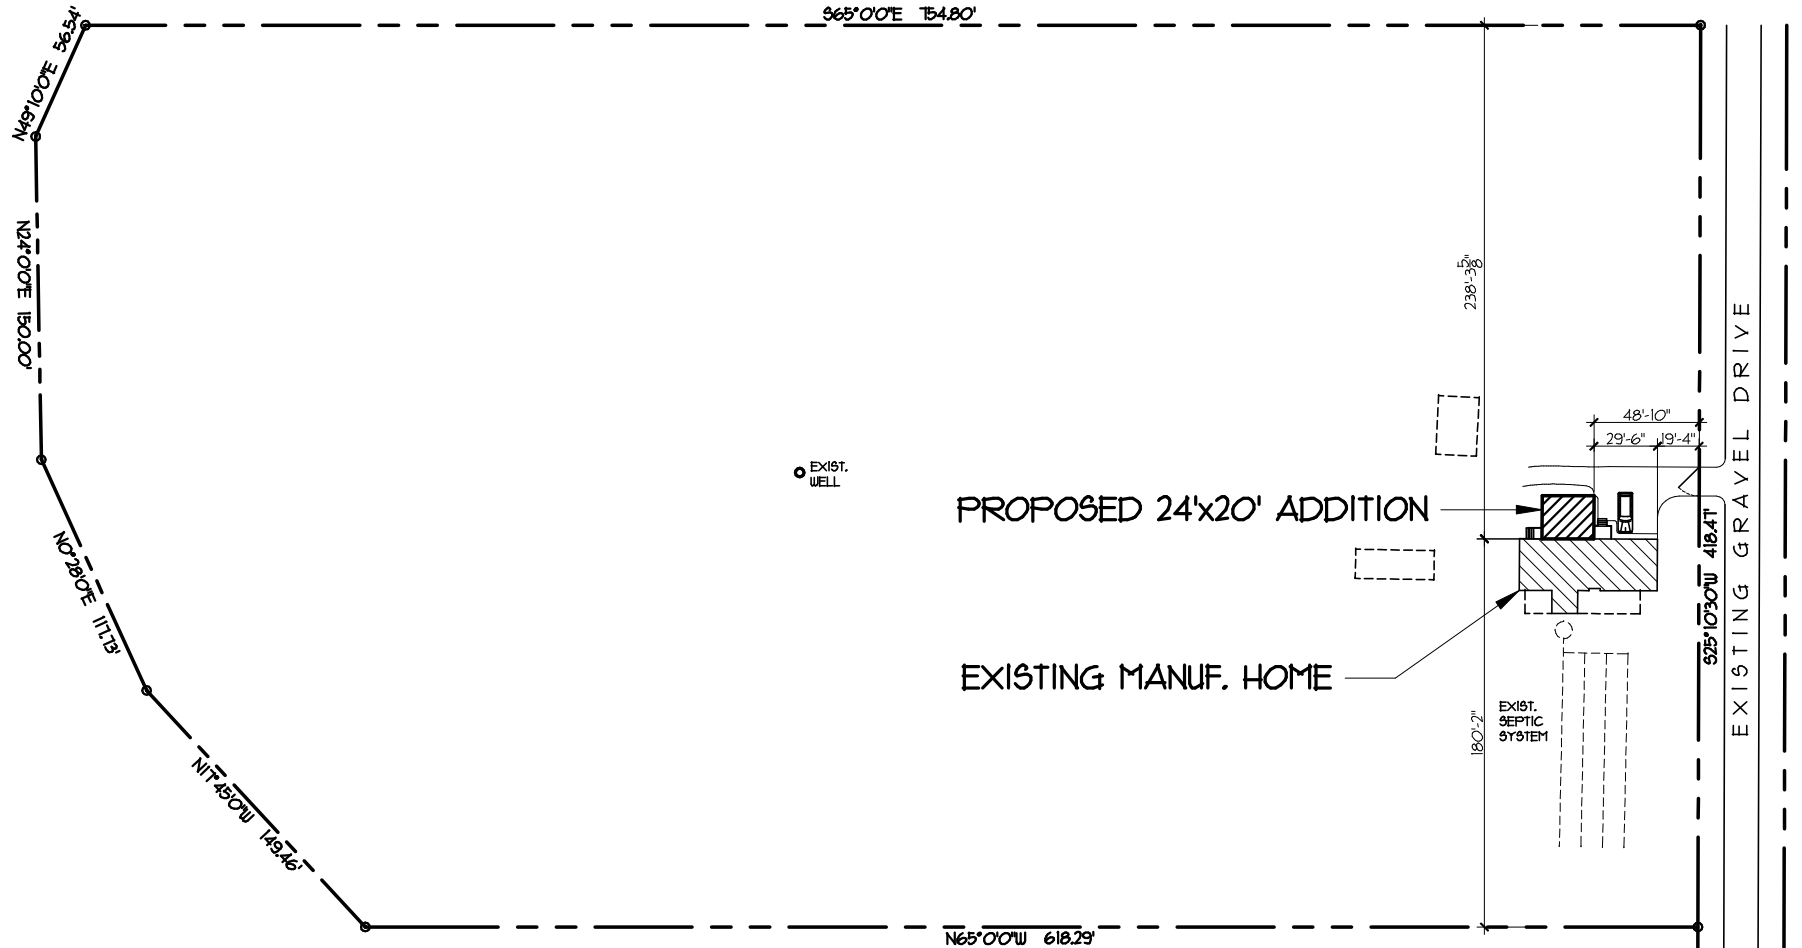

OWNER NAME: COLTON FAMILY

DESIGNED BY: GREAT HOUSE DESIGN
4 - 13 541-688-3492

MAP 180324 T/L 6500
7.1 ACRES (309,216 SQ. FT.)
ADDRESS: 34335 HWY 58
PLEASANT HILL, LANE CO., OREGON



SCALE: 1" = 60'