


PLOT PLAN SUBMITTAL FORM

PROPOSED SINGLE FAMILY RESIDENCE ADDITION

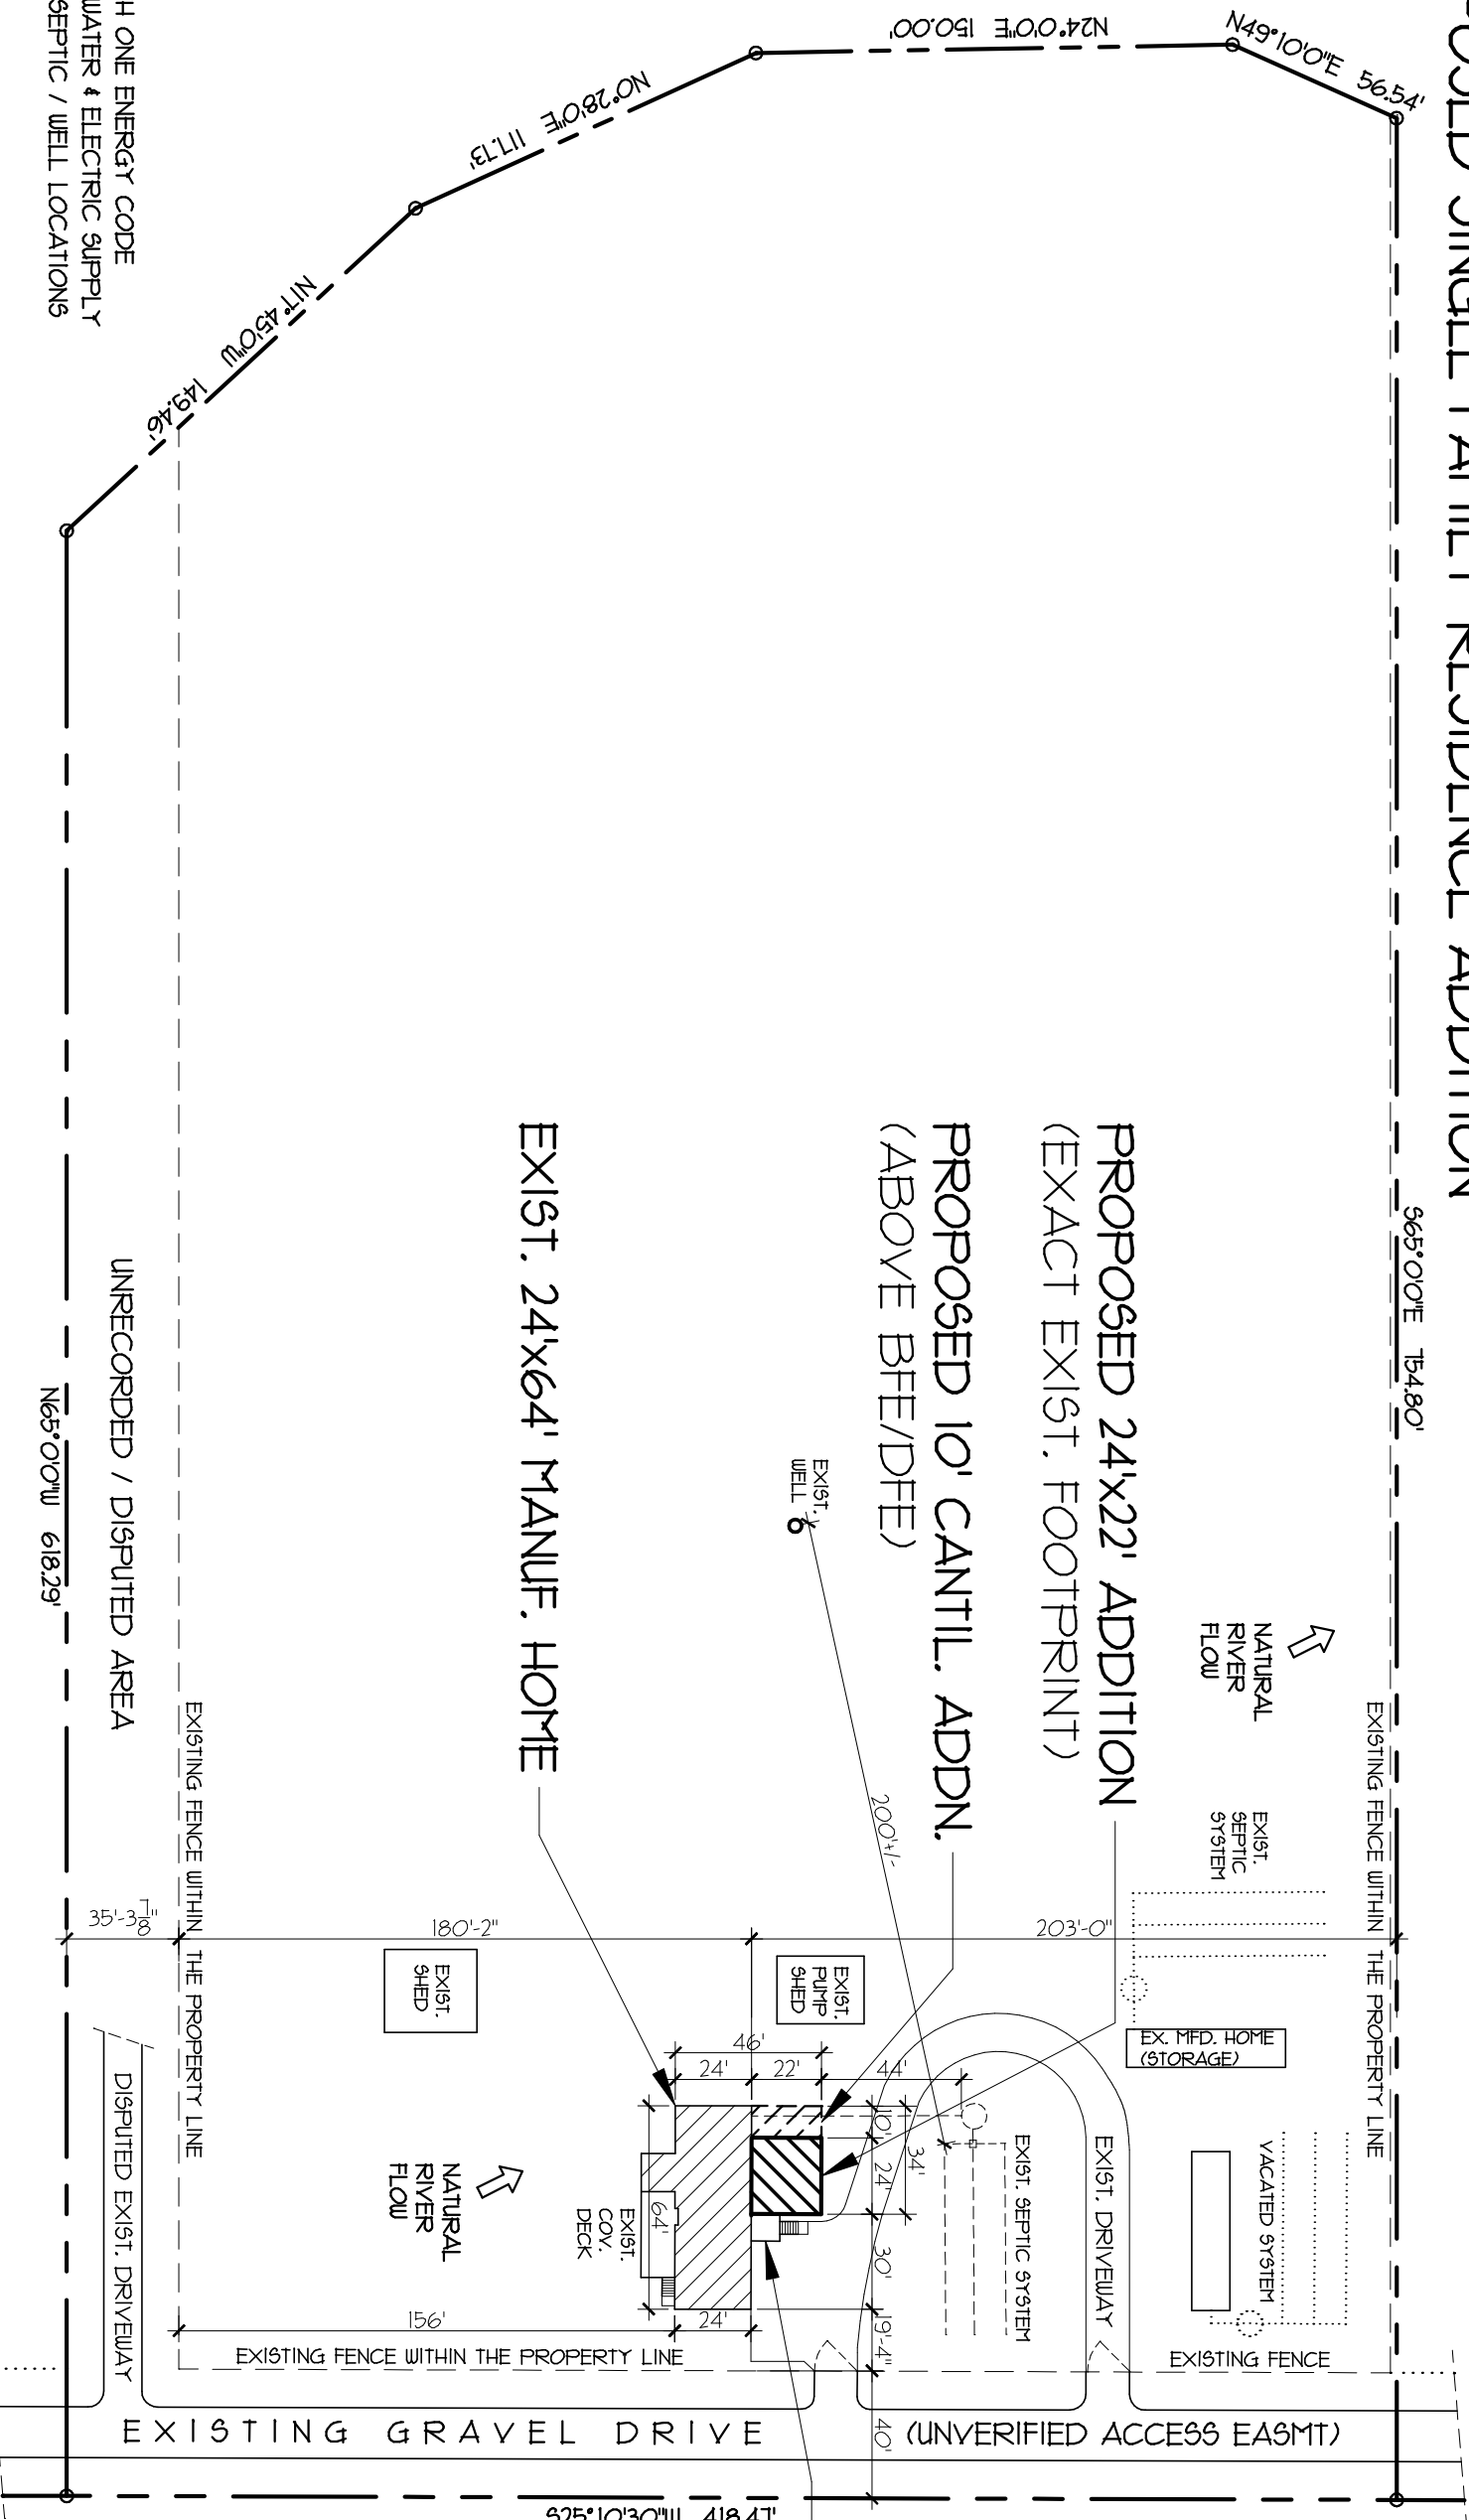

- NOTES:**
1. USE PATH ONE ENERGY CODE
 2. VERIFY WATER & ELECTRIC SUPPLY
 3. VERIFY SEPTIC / WELL LOCATIONS

OWNER NAME: COLTON FAMILY
 DRAWN BY: GREAT HOUSE DESIGN
 6 - 20 - 13 541-688-3492
 MAP 180324 T/L 6500
 1.1 ACRES (309,276 SQ. FT.)
 ADDRESS: 34335 HWY 58
 EUGENE, LANE CO., OREGON

- MINIMUM SEPARATION FOR SEPTIC / DRAINFIELD**
- MIN. 10' FROM FOUNDATION & PROPERTY LINE TO DRAINFIELD.
 - MIN. 5' FROM FOUNDATION & PROPERTY LINE TO SEPTIC TANK.
 - MIN. 10' FROM SEPTIC TANK & DRAINFIELD TO WATER & UTILITY LINES.
 - MIN. CLEAR 100' FROM DRAINFIELD TO WELL.
 - MIN. CLEAR 50' FROM SEPTIC TANK TO WELL.



SCALE: 1" = 60'

PROPOSED
 NEW UNCOV.
 WOOD POST &
 PAD PORCH