


2013 ADDITION.

NORTH

WEST

EAST

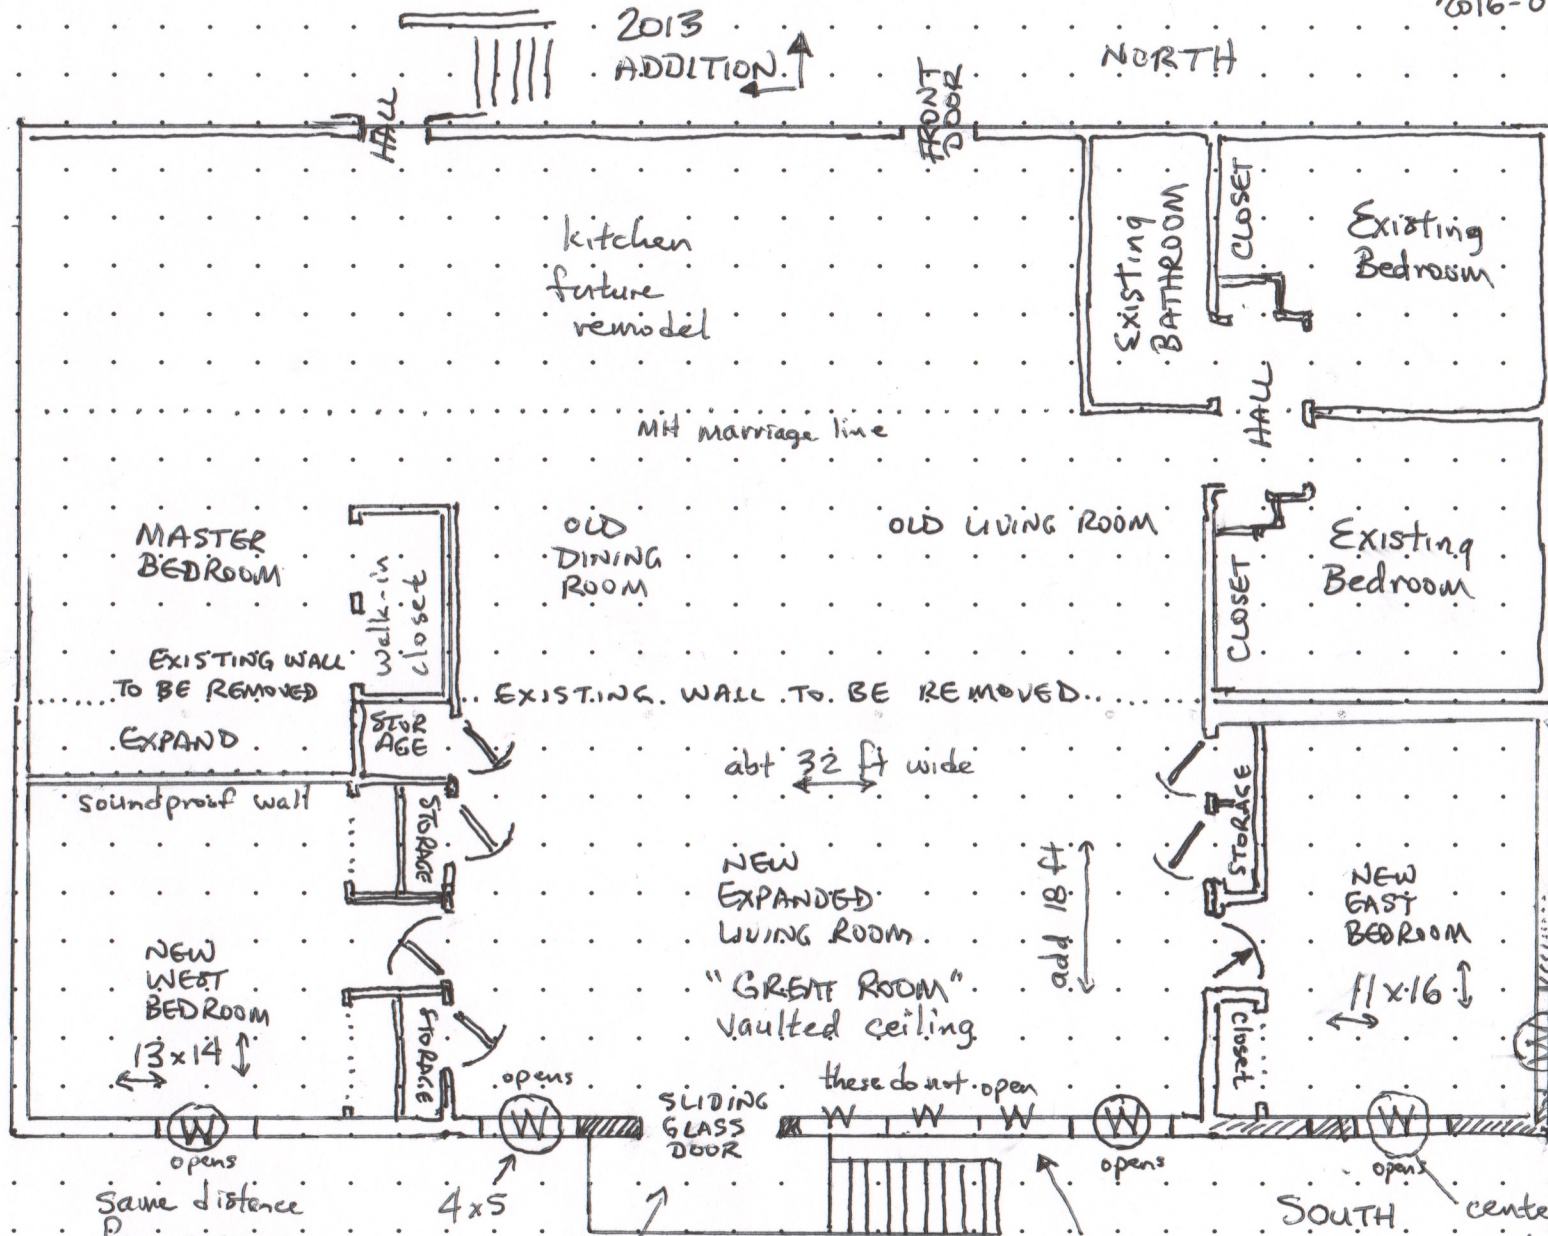

MH marriage line

EXISTING WALL TO BE REMOVED EXPAND

EXISTING WALL TO BE REMOVED

abt 32 ft wide

NEW EXPANDED LIVING ROOM "GREAT ROOM" vaulted ceiling

add 18 ft

NEW WEST BEDROOM 13x14

NEW EAST BEDROOM 11x16

opens window as close to corner as practical

Dots are two feet apart

Same distance from corner as the East window abt 4 ft in

Center door between windows

BACK YARD

Maximize windows 4x5 (elev 2.5 to 7.5)

SOUTH centered on wall as viewed from inside 4ft in?

From Scanline Data (Arch) Drawn from title file: floorplan.dwg