


**SOUTH
LEFT ELEVATION**
1/4" = 1'-0"

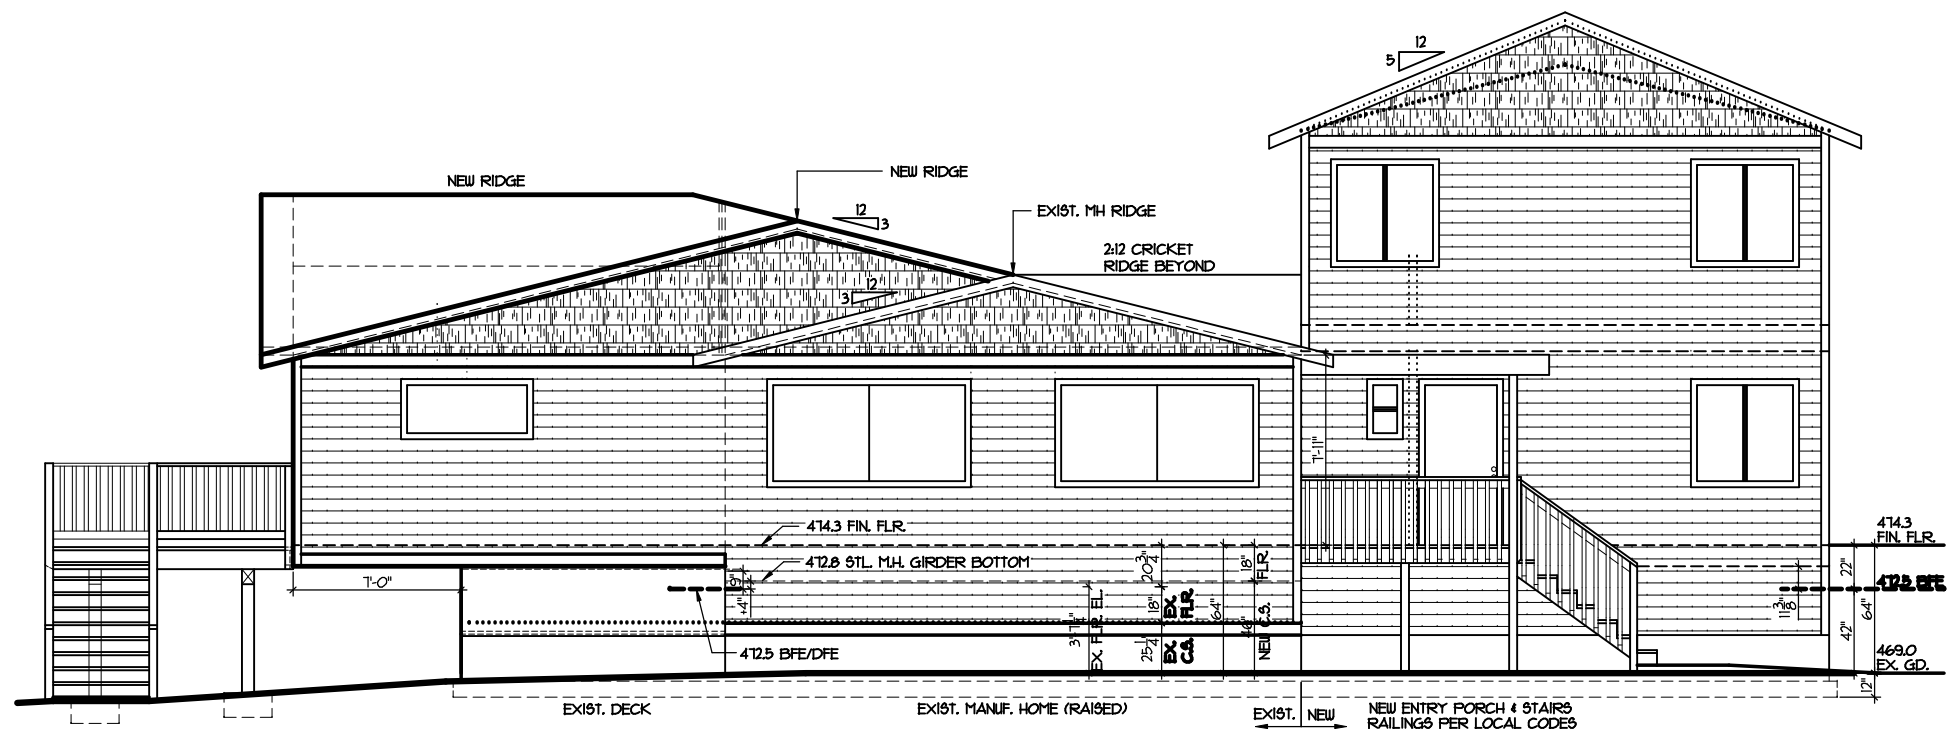

**EAST
FRONT ELEVATION**