


**SOUTH ELEVATION**  
1/4" = 1'-0"

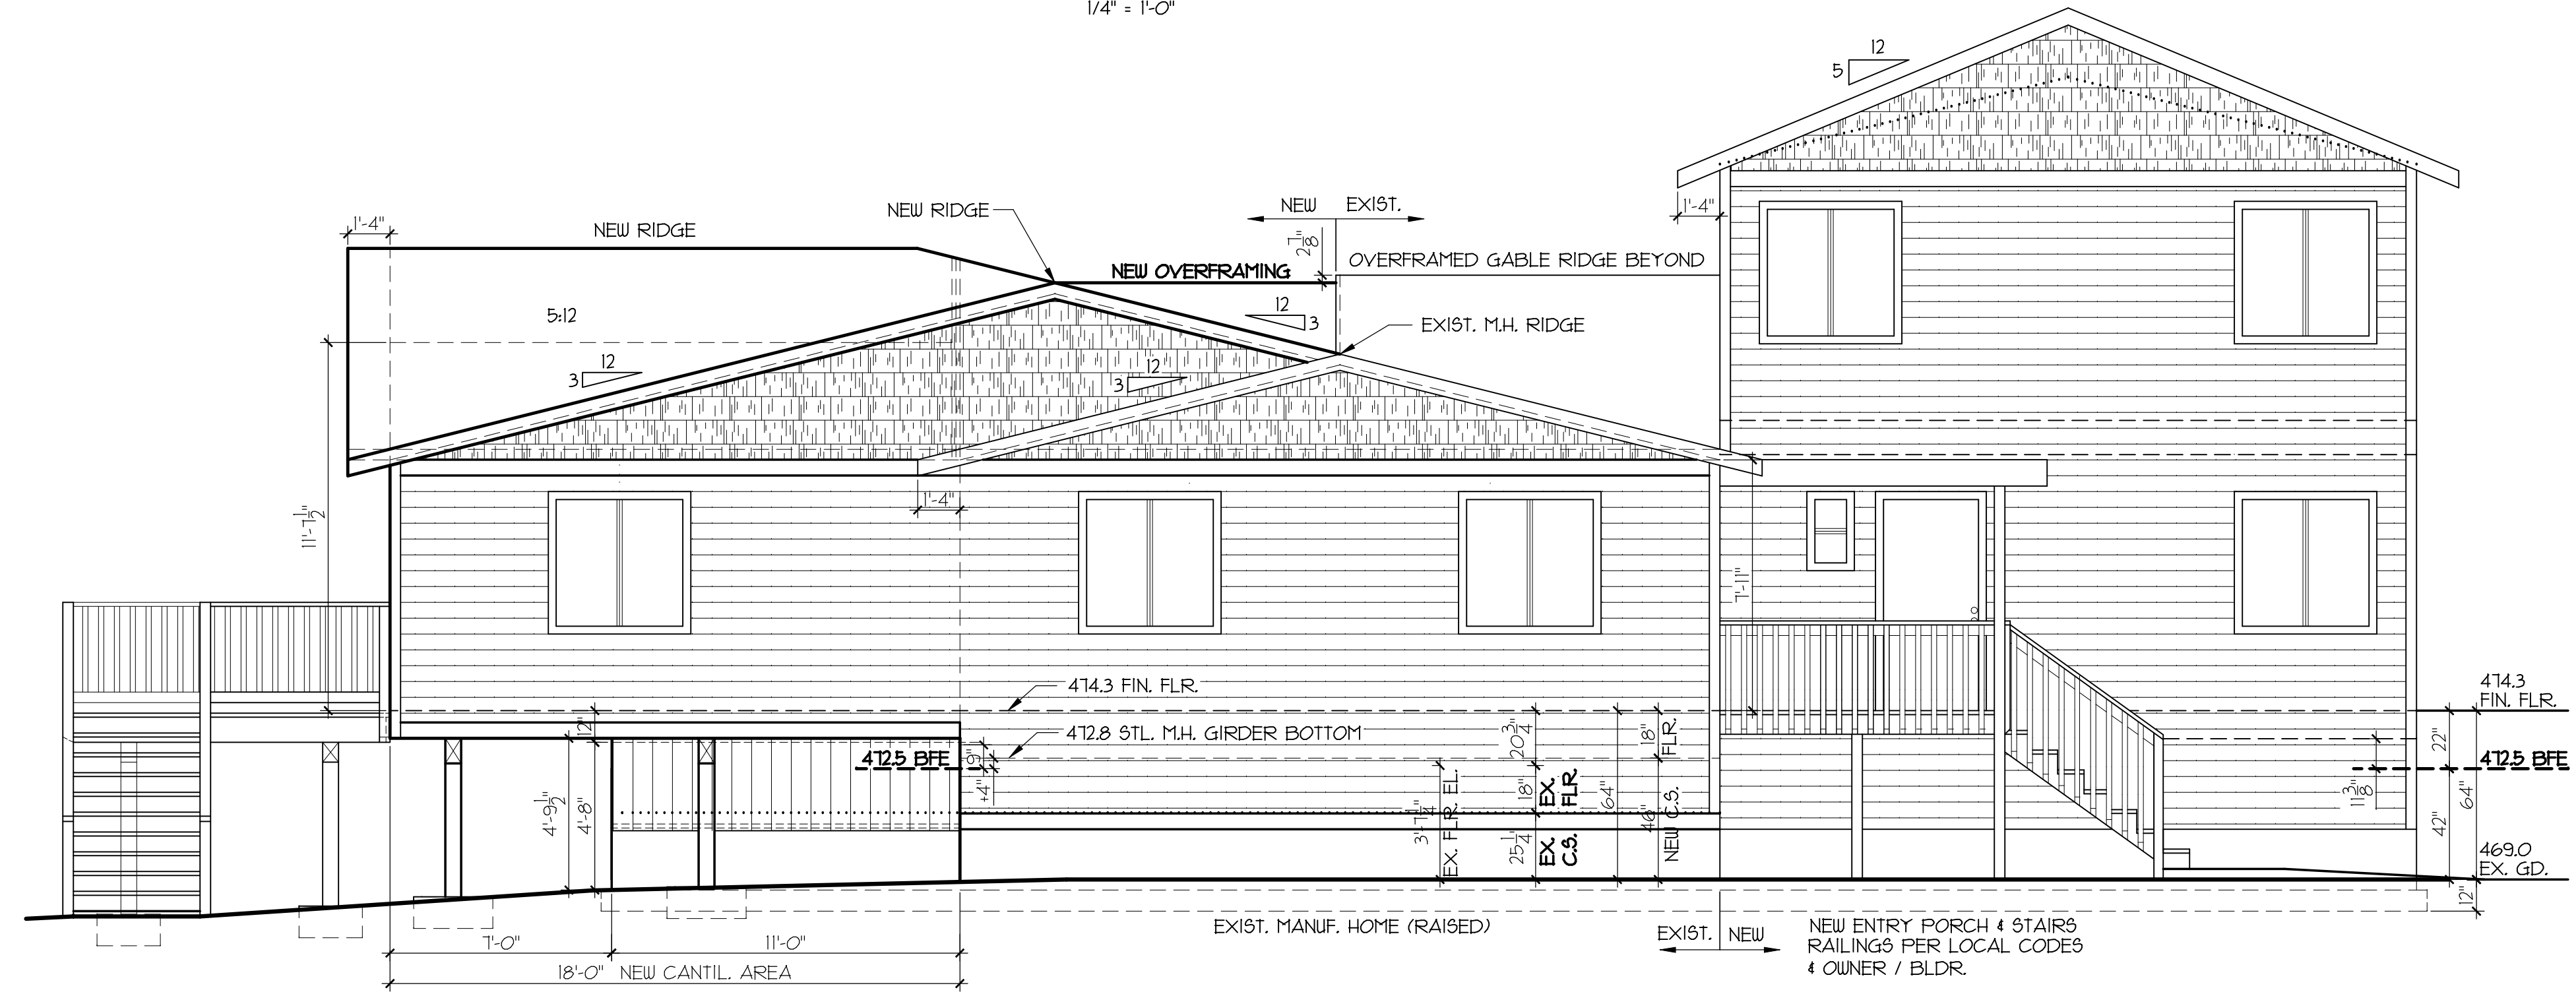

**WEST VIEW SIMILAR EAST ELEVATION**

REVISIONS	BY
6-20-13	TVB
6-28-13	TVB
1-30-13	TVB

CUSTOM ADDITION FOR:  
**COLTON**  
34335 HWY 58  
EUGENE, OR

**GREAT HOUSE DESIGN**  
P.O. BOX 41999 • EUGENE, OR 97404

PHONE (541) 688-3492  
FAX (541) 342-7966  
E-MAIL [Tim@GreatHouseDesignNW.com](mailto:Tim@GreatHouseDesignNW.com)

**ELEVATIONS**  
"DESIGNING YOUR DREAMS"