


REVISIONS	BY
6-20-13	TVB
1-30-13	TVB

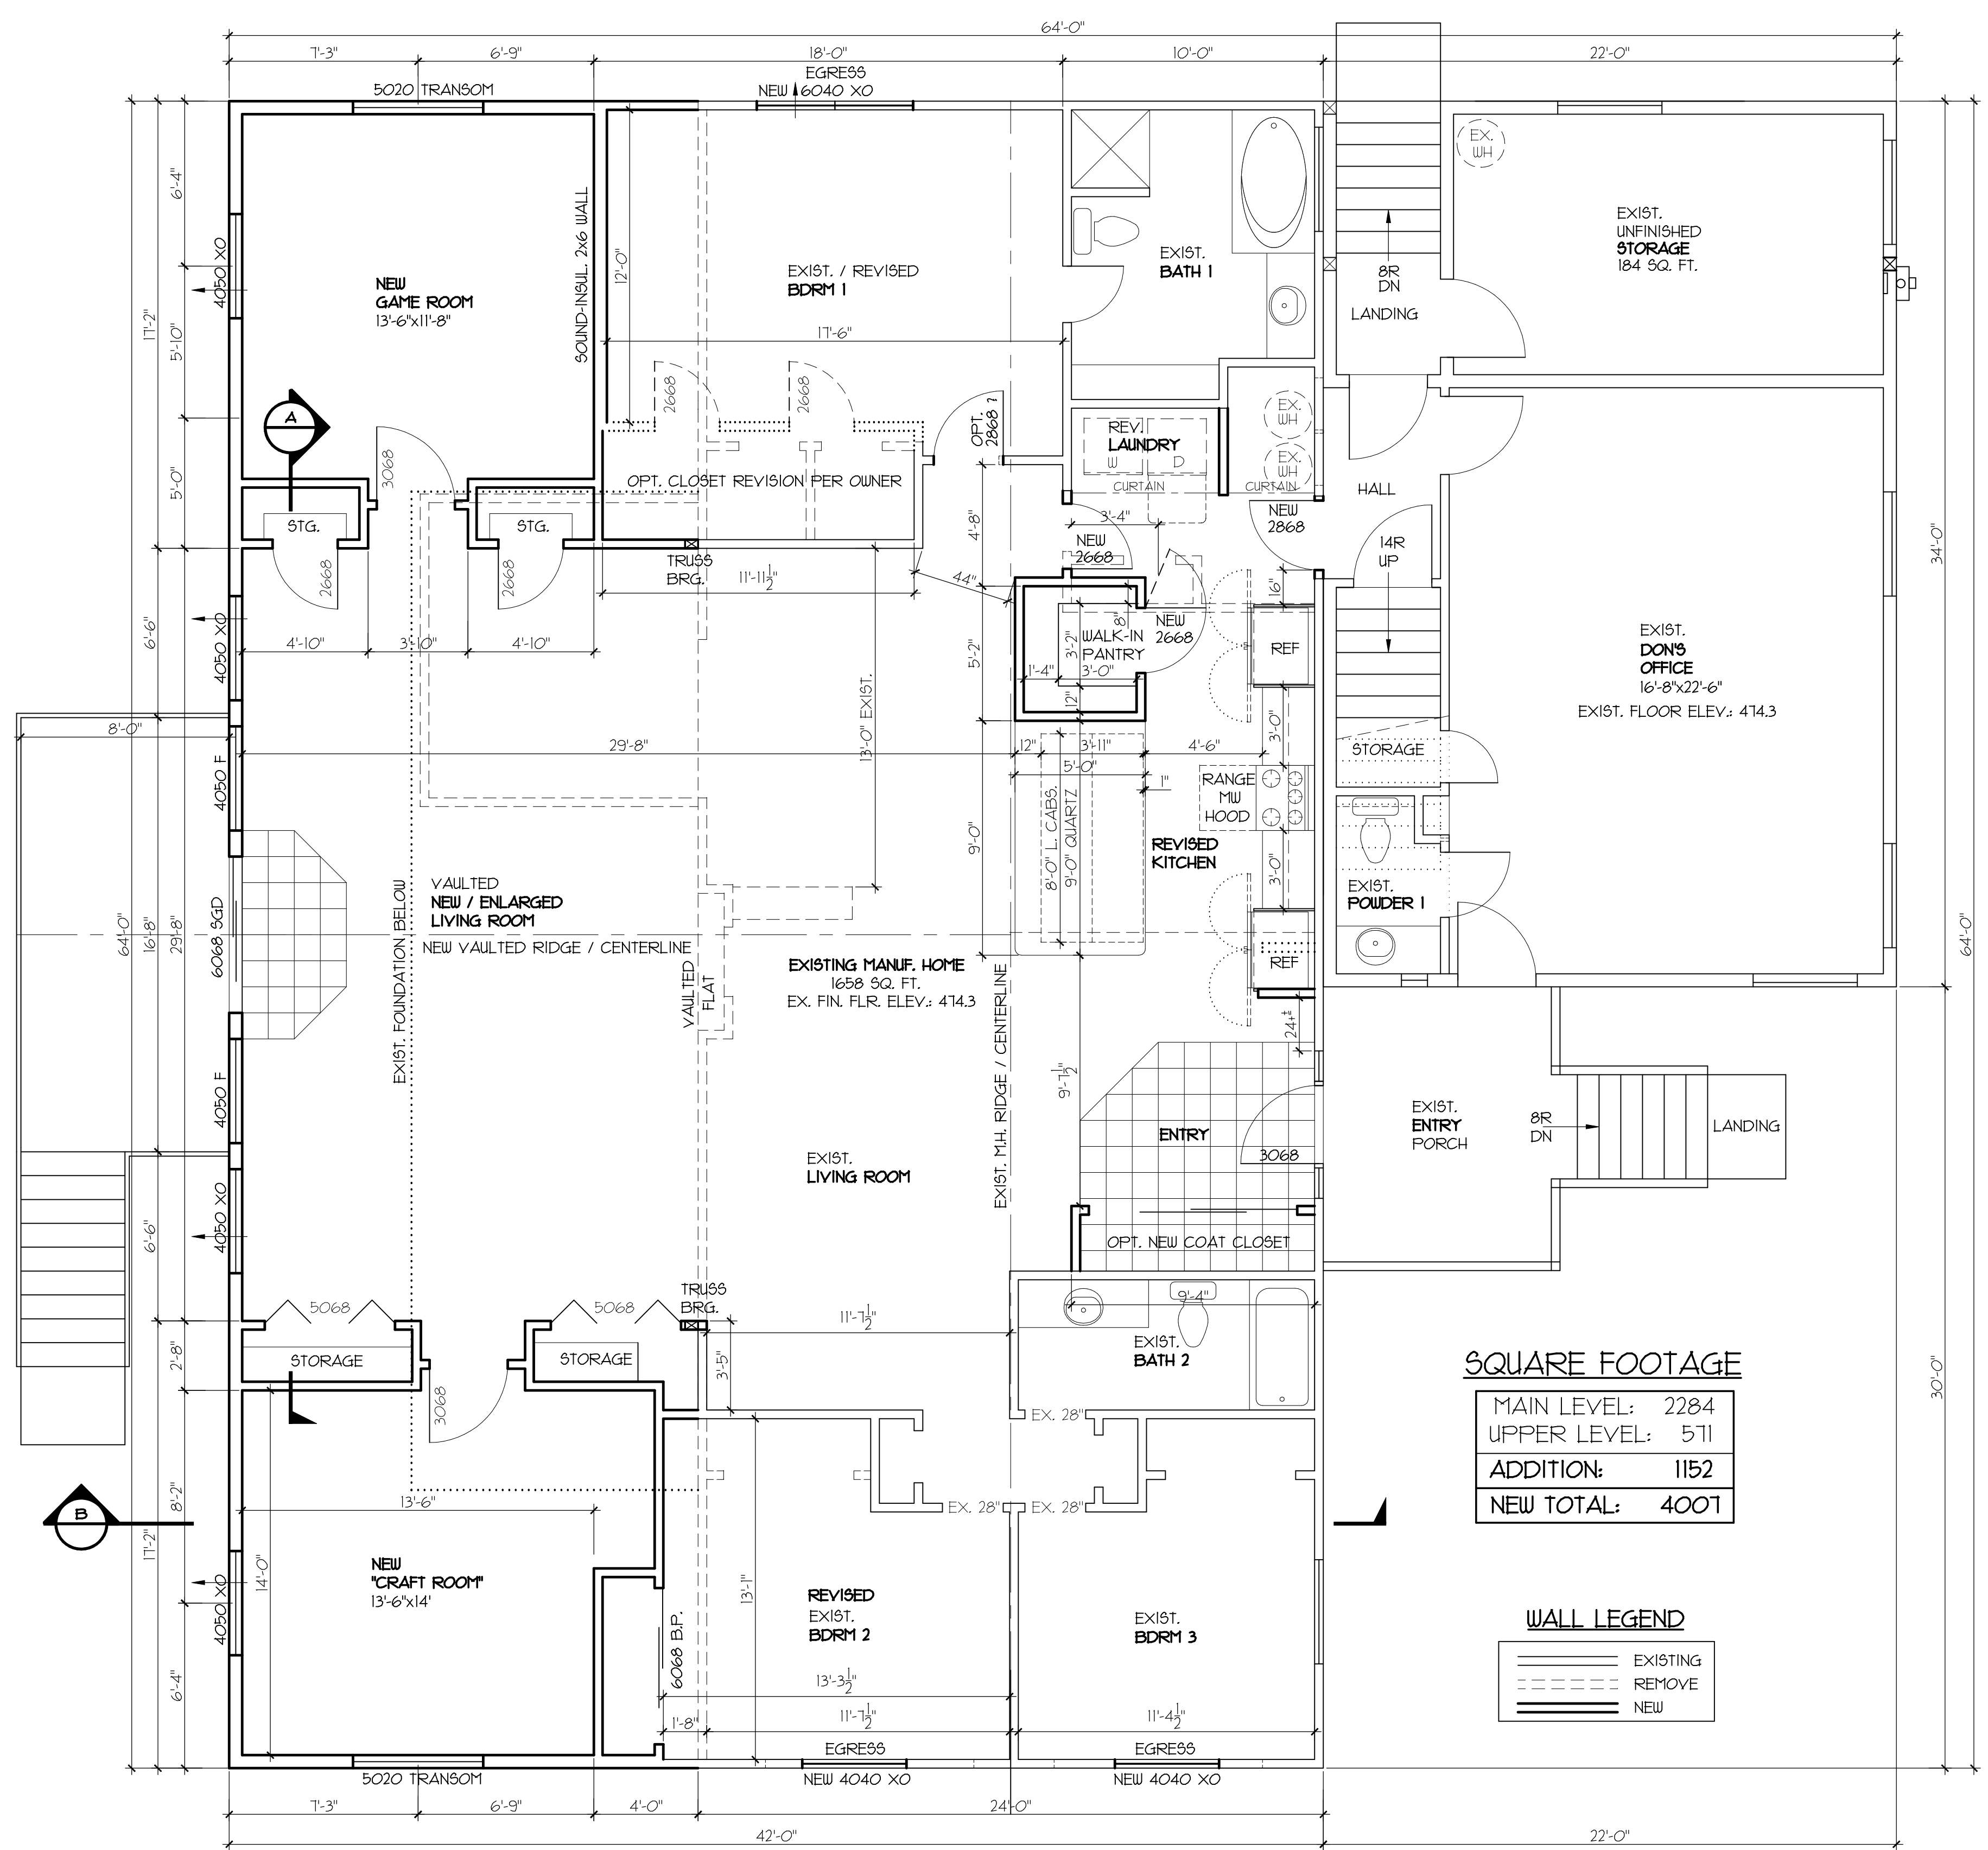

SQUARE FOOTAGE

MAIN LEVEL:	2284
UPPER LEVEL:	511
ADDITION:	1152
NEW TOTAL:	4007

WALL LEGEND

(Solid line)	EXISTING
(Dashed line)	REMOVE
(Thick solid line)	NEW

REVISED
MAIN LEVEL FLOOR PLAN
1/4" = 1'-0"

CUSTOM ADDITION FOR:
COLTON
34335 HWY 58
EUGENE, OR

GREAT HOUSE DESIGN
P.O. BOX 41999 • EUGENE, OR 97404

PHONE (541) 688-3492
FAX (541) 342-7966
E-MAIL Tim@GreatHouseDesignNW.com

FLOOR PLANS
DETAILS
"DESIGNING YOUR DREAMS"